


NOTE: All DUAL-2 DECODERS SHALL HAVE THE FOLLOWING ADDRESS AND CORRESPONDING COLOR
ADDRESS 1 = Black
ADDRESS 2 = Yellow

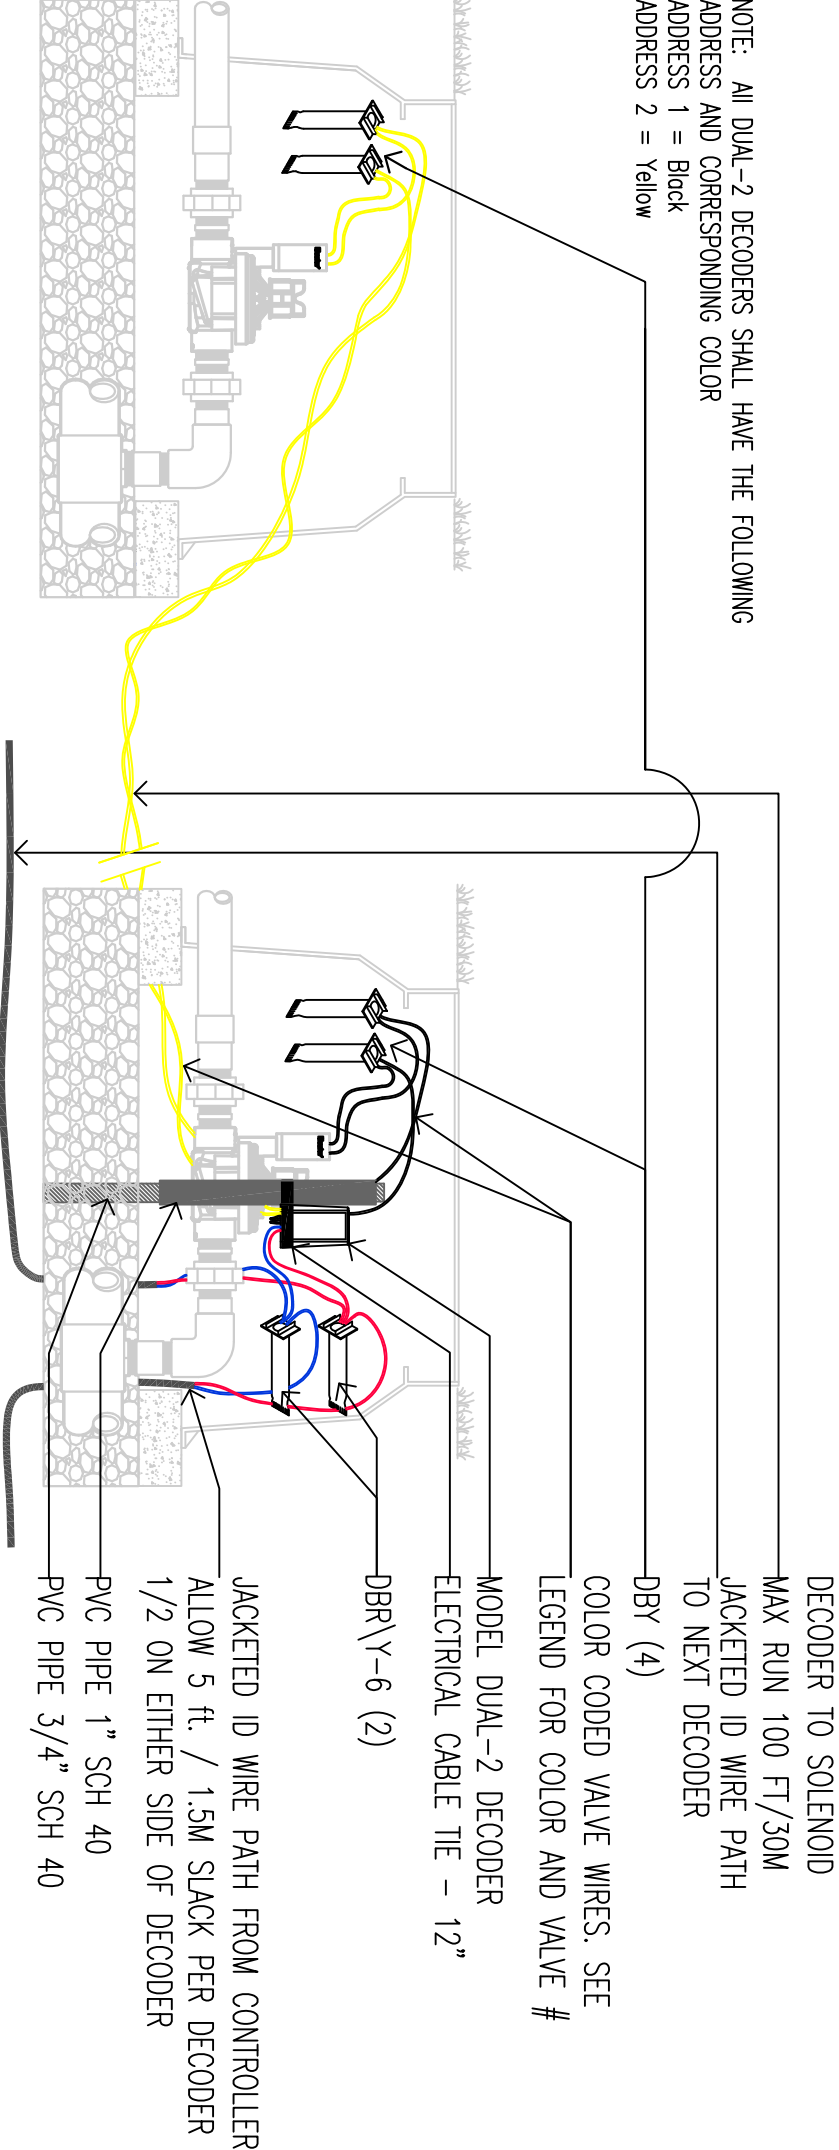

XX

DUAL-2 DECODER

SCALE: 1.5" = 1'-0" **Plumber** IRRIGATION DETAIL