


### LEGEND


- 1 HUNTER REMOTE CONTROL VALVE (PGV) WITH FLOW CONTROL
- 2 IRRIGATION VALVE BOX: HEAT STAMP LID WITH 'RCV' IN 2" LETTERS
- 3 WATERPROOF CONNECTORS (2)
- 4 18"-24" COILED WIRE TO CONTROLLER
- 5 FINISH GRADE AT ADJACENT SURFACE (TURF OR MULCH)
- 6 SCH. 80 CLOSE NIPPLE, SIZE PER RCV
- 7 PVC SLIP X FPT ADAPTOR
- 8 BRICK SUPPORTS (4)
- 9 FILTER FABRIC - WRAP TWICE AROUND BRICK SUPPORTS
- 10 3/4" WASHED GRAVEL - 4" MIN. DEPTH
- 11 IRRIGATION LATERAL
- 12 MAINLINE AND FITTINGS

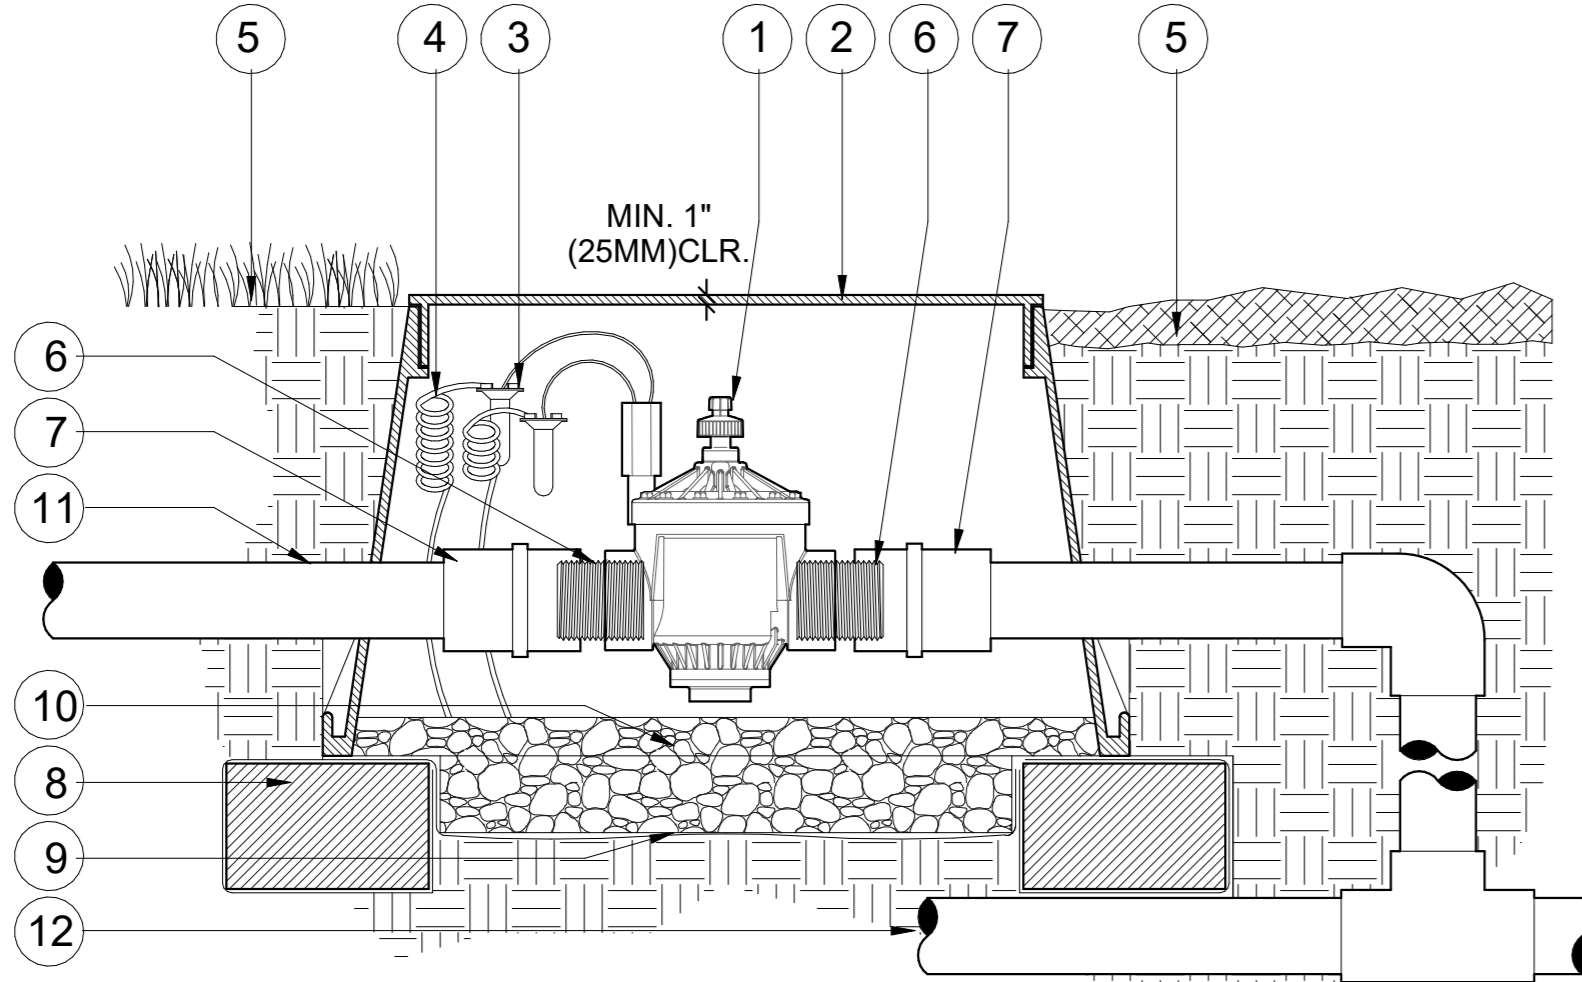

1 V.PGV.29 IN-LINE VALVE (PGV-151) 1:5

### LEGEND


- 1 HUNTER REMOTE CONTROL VALVE (PGV) WITH FLOW CONTROL
- 2 IRRIGATION VALVE BOX: HEAT STAMP LID WITH 'RCV' IN 2" LETTERS
- 3 WATERPROOF CONNECTORS (2)
- 4 18"-24" COILED WIRE TO CONTROLLER
- 5 FINISH GRADE AT ADJACENT SURFACE (TURF OR MULCH)
- 6 SCH. 80 CLOSE NIPPLE, SIZE PER RCV
- 7 PVC SLIP X FPT UNION
- 8 BRICK SUPPORTS (4)
- 9 FILTER FABRIC - WRAP TWICE AROUND BRICK SUPPORTS
- 10 3/4" WASHED GRAVEL - 4" MIN. DEPTH
- 11 IRRIGATION LATERAL
- 12 MAINLINE AND FITTINGS

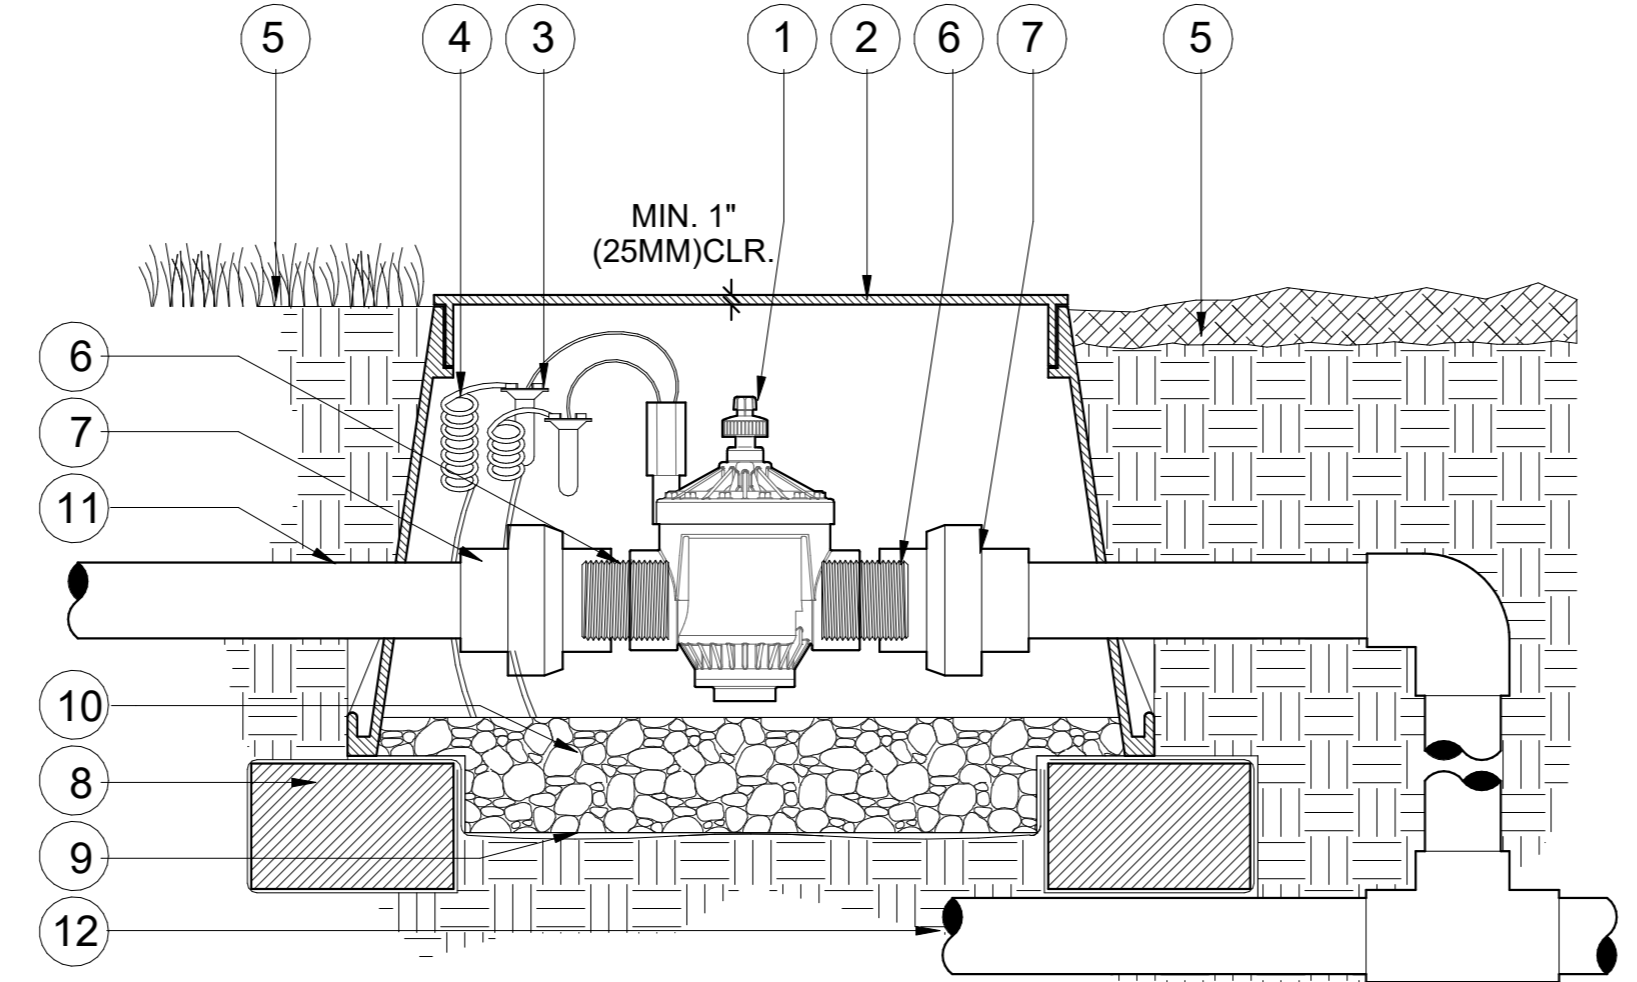

2 V.PGV.30 IN-LINE VALVE (PGV-151) WITH UNIONS 1:5

### LEGEND


- 1 HUNTER REMOTE CONTROL VALVE (PGV) WITH FLOW CONTROL
- 2 IRRIGATION VALVE BOX: HEAT STAMP LID WITH 'RCV' IN 2" LETTERS
- 3 WATERPROOF CONNECTORS (2)
- 4 18"-24" COILED WIRE TO CONTROLLER
- 5 FINISH GRADE AT ADJACENT SURFACE (TURF OR MULCH)
- 6 SCH. 80 CLOSE NIPPLE, SIZE PER RCV
- 7 ISOLATION VALVE, SIZE AND TYPE PER PLAN
- 8 PVC SLIP X FPT ADAPTOR
- 9 BRICK SUPPORTS (4)
- 10 FILTER FABRIC - WRAP TWICE AROUND BRICK SUPPORTS
- 11 3/4" WASHED GRAVEL - 4" MIN. DEPTH
- 12 IRRIGATION LATERAL
- 13 MAINLINE AND FITTINGS

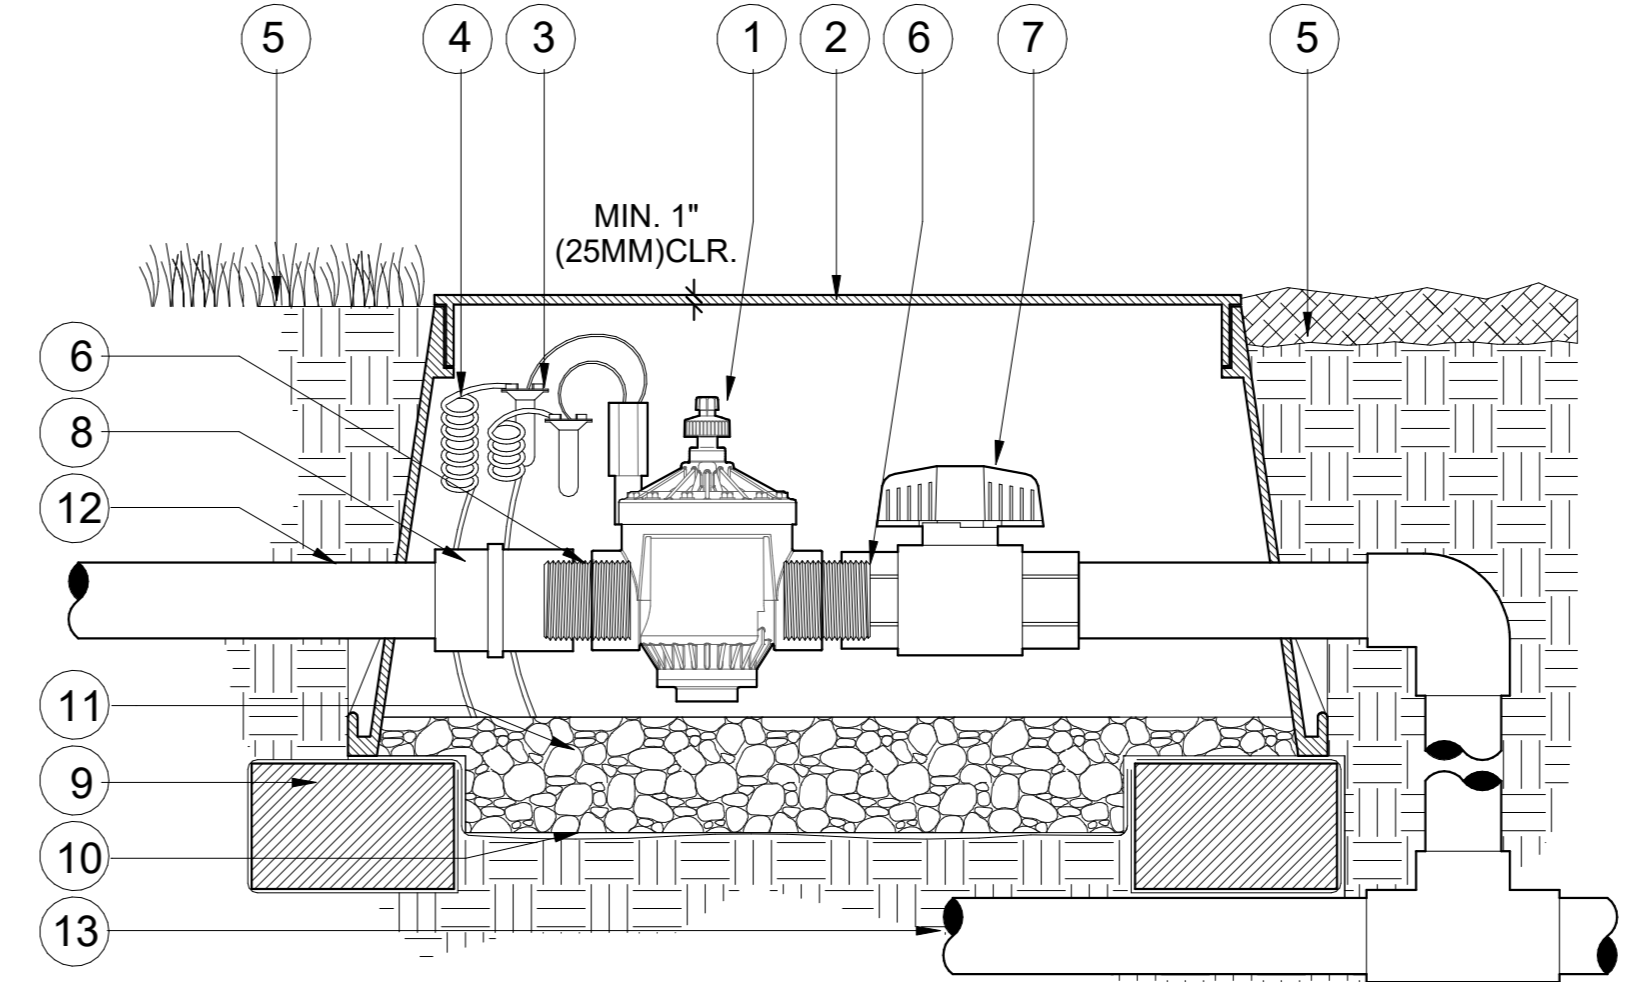

3 V.PGV.31 IN-LINE VALVE (PGV-151) WITH ISOLATION VALVE 1:5

### LEGEND


- 1 HUNTER REMOTE CONTROL VALVE (PGV) WITH FLOW CONTROL
- 2 IRRIGATION VALVE BOX: HEAT STAMP LID WITH 'RCV' IN 2" LETTERS
- 3 WATERPROOF CONNECTORS (2)
- 4 18"-24" COILED WIRE TO CONTROLLER
- 5 FINISH GRADE AT ADJACENT SURFACE (TURF OR MULCH)
- 6 SCH. 80 CLOSE NIPPLE, SIZE PER RCV
- 7 PVC SLIP (OR FPT) X FPT UNION
- 8 ISOLATION VALVE, SIZE AND TYPE PER PLAN
- 9 BRICK SUPPORTS (4)
- 10 FILTER FABRIC - WRAP TWICE AROUND BRICK SUPPORTS
- 11 3/4" WASHED GRAVEL - 4" MIN. DEPTH
- 12 IRRIGATION LATERAL
- 13 MAINLINE AND FITTINGS

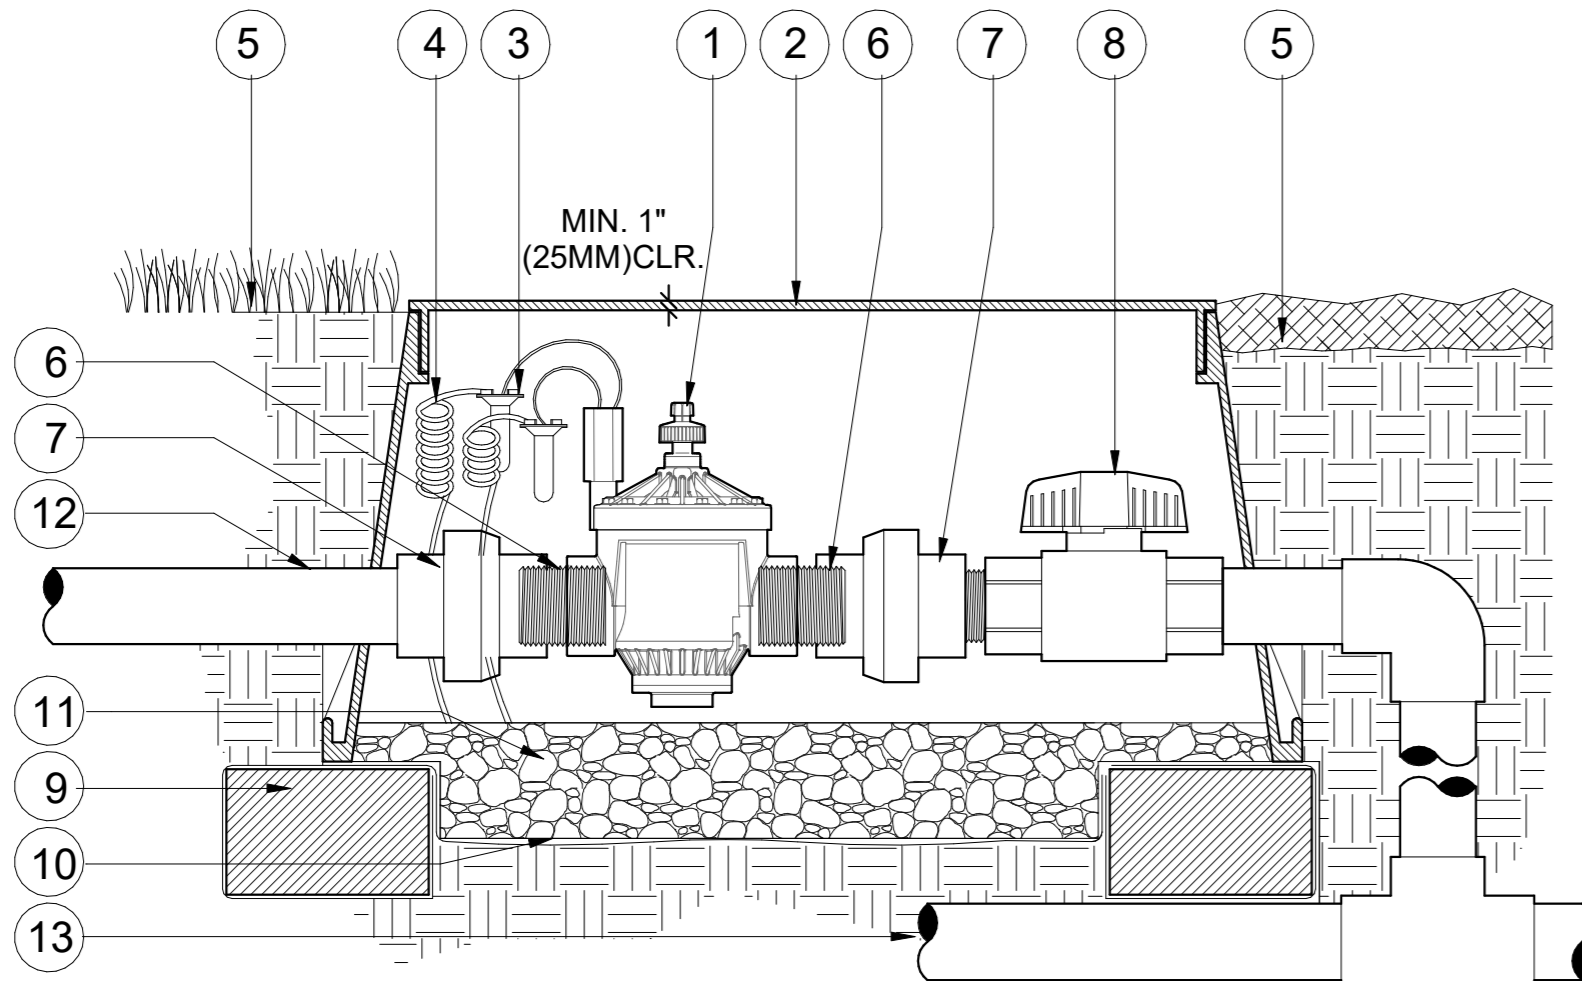

4 V.PGV.32 IN-LINE VALVE (PGV-151) WITH UNIONS AND ISOLATION VALVE 1:5

### LEGEND

- 1 HUNTER REMOTE CONTROL VALVE (PGV) WITH FLOW CONTROL AND ACCU-SYNC
- 2 IRRIGATION VALVE BOX: HEAT STAMP LID WITH 'RCV' IN 2" LETTERS
- 3 WATERPROOF CONNECTORS (2)
- 4 18"-24" COILED WIRE TO CONTROLLER
- 5 FINISH GRADE AT ADJACENT SURFACE (TURF OR MULCH)
- 6 SCH. 80 CLOSE NIPPLE, SIZE PER RCV
- 7 PVC SLIP (OR FPT) X FPT UNION
- 8 ISOLATION VALVE, SIZE AND TYPE PER PLAN
- 9 BRICK SUPPORTS (4)
- 10 FILTER FABRIC - WRAP TWICE AROUND BRICK SUPPORTS
- 11 3/4" WASHED GRAVEL - 4" MIN. DEPTH
- 12 IRRIGATION LATERAL
- 13 MAINLINE AND FITTINGS

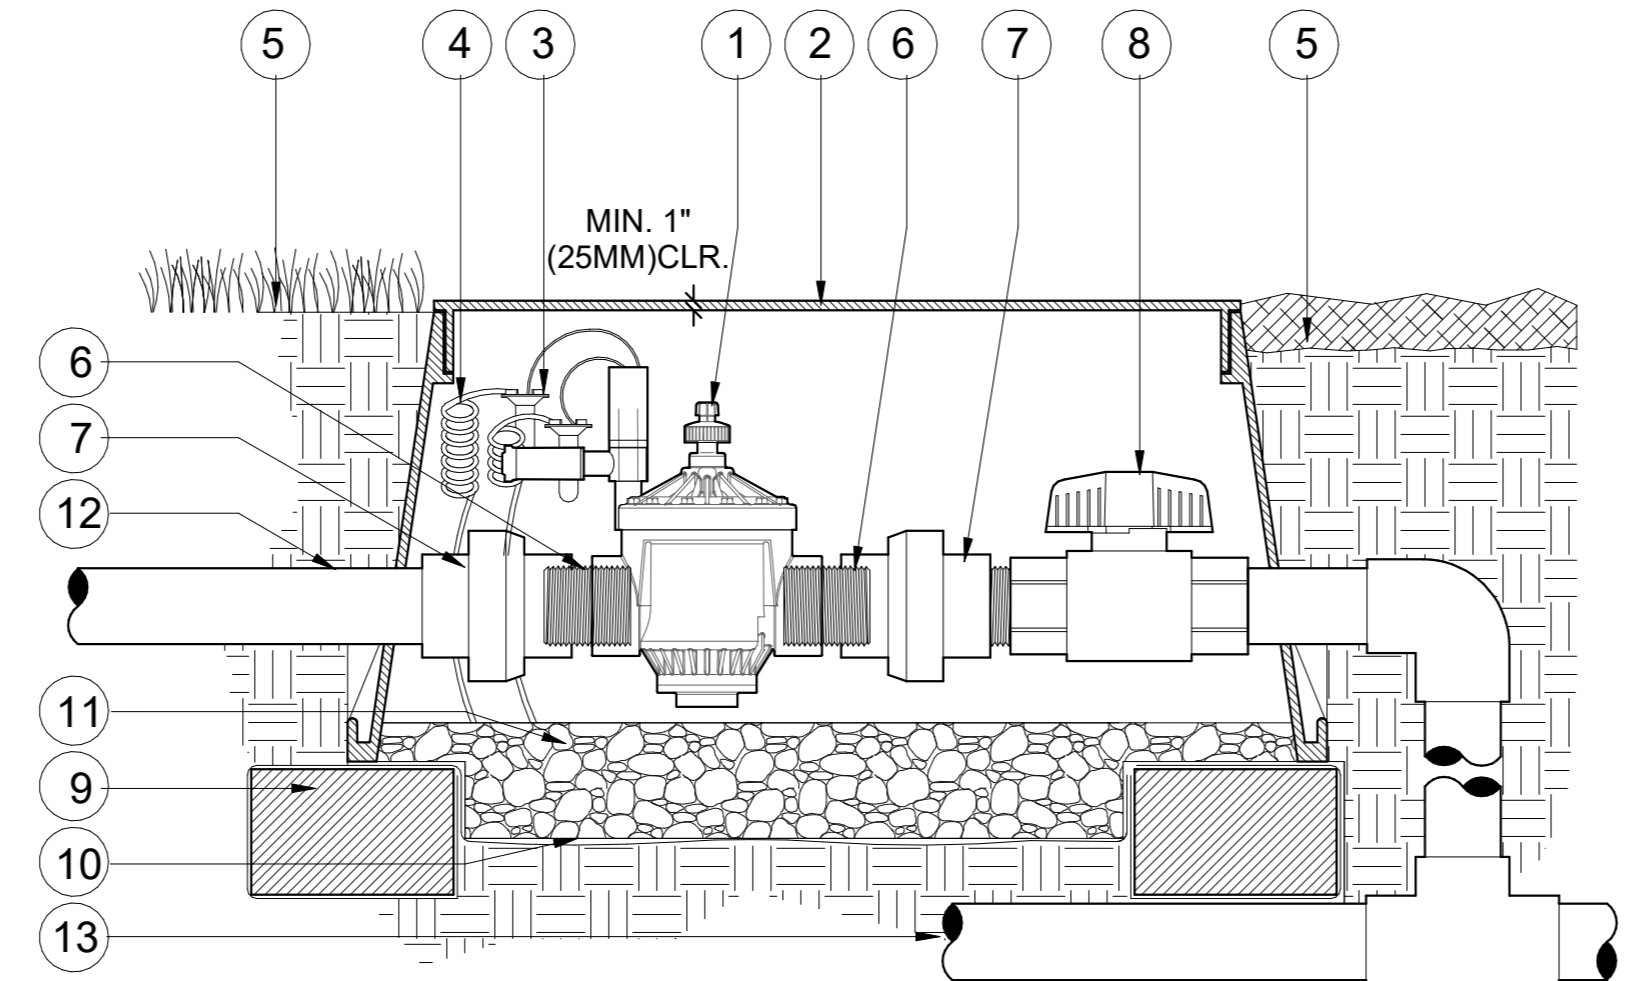

5 V.PGV.33 IN-LINE VALVE (PGV-151) WITH ACCU-SYNC, UNIONS AND ISOLATION VALVE 1:5

No.	Description	Date

Hunter Industries

**VALVES**

**PGV-151**

---

Project Number PGV-151  
 Date 13 Aug 2022  
 Drawn By Hunter  
 Checked By Hunter

**PGV-151**

Scale 1:5